


TYPICAL FLOOR PLAN
SCALE 1:200

DOOR WINDOW SCHEDULE

Sr. NO.	OPENING SIZES (STRUCTURAL)	CILL	LINTEL	LOCATIONS	GRD. FL.	1st FL.	2nd FL.	3rd FL.	4th FL.	5th FL.	6th FL.	7th FL.	TER.	TOTAL	REMARKS
1.	D1 750 X 2145	-	2145	TOILETS	12	12	12	12	12	12	12	12	-	96	
2.	D2 1095 X 2145	-	2145	ROOMS	12	12	12	12	12	12	12	12	-	96	
3.	D3 1430 X 2145	-	2145	STAIRCASE	-	-	-	-	-	-	-	-	02	02	
1.	W1 450 X 2840	185	3025	STAIRCASE	02	02	02	02	02	02	02	02	-	16	
2.	W2 1297.5 X 2120	905	3025	ROOMS	12	12	12	12	12	12	12	12	-	96	
1.	DW1 2100 X 3025	300, 905	3025	BALCONIES	12	12	12	12	12	12	12	12	-	96	
1.	V1 600 X 2120	905	3025	TOILETS	11	11	11	11	11	11	11	11	-	88	
2.	V2 785 X 1240	905	2145	TOILETS	01	01	01	01	01	01	01	01	-	08	

LEGEND:

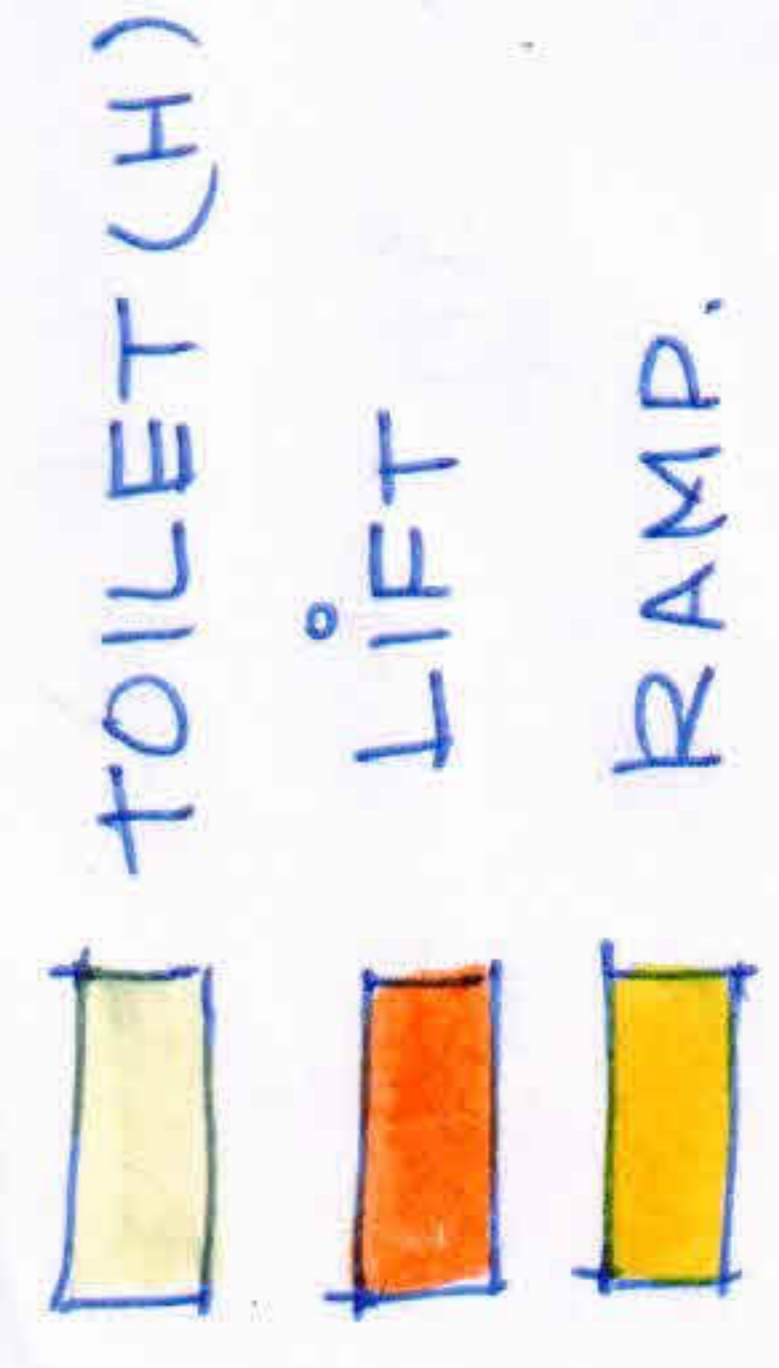

HOSTEL B (PLAN SHOWING DOOR WINDOW NO.)

SCALE 1:200	REV. NO.
DATE 05-11-2009	DRG. NO.
GALGOTIAS EDUCATIONAL INSTITUTIONS PLOT NO.1, INSTITUTIONAL AREA PH.II, GREATER NOIDA	
RAJ REWAL ARCHITECTS AND URBAN DESIGN CONSULTANTS PRIVATE LIMITED S-7, TRIVENI DDA COMMERCIAL COMPLEX SHEIKH SARAI PHASE-I, NEW DELHI-110017 TEL: 26014101, 26015428 FAX: 91-11-26015428	

6 NOV 2009 *Mg*
APPROVED FOR EXECUTION