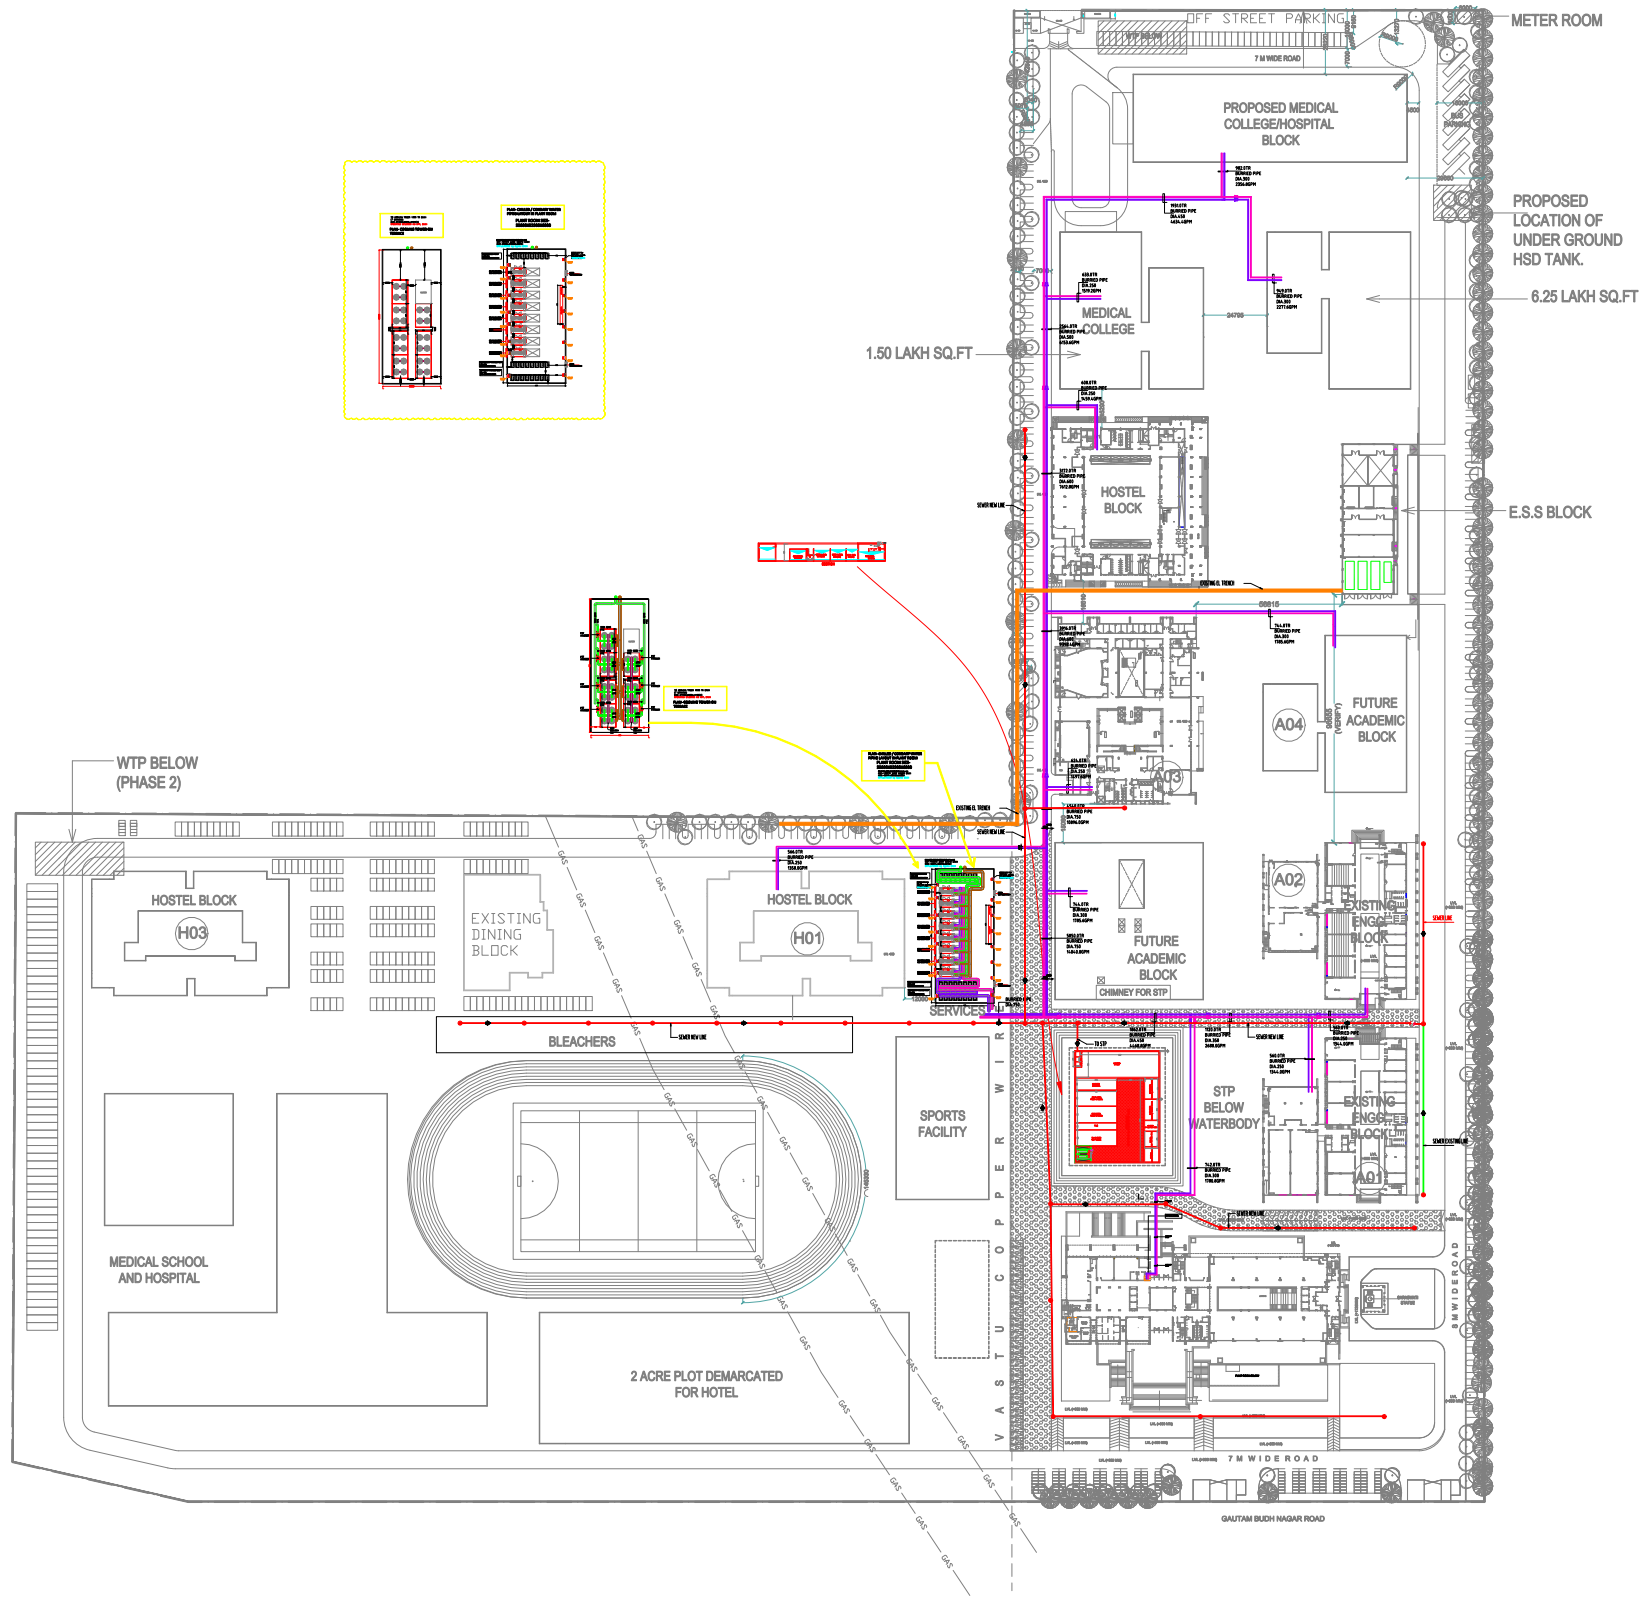


1.50 LAKH SQ.FT

PROPOSED
LOCATION OF
UNDER GROUND
HSD TANK.

6.25 LAKH SQ.FT

E.S.S BLOCK

WTP BELOW
(PHASE 2)

HOSTEL BLOCK
(H03)

EXISTING
DINING
BLOCK

HOSTEL BLOCK
(H01)

BLEACHERS

SPORTS
FACILITY

MEDICAL SCHOOL
AND HOSPITAL

2 ACRE PLOT DEMARCATED
FOR HOTEL

GAUTAM BUDH NAGAR ROAD